


# Livingston Township Hall Interior Building Remodel

3218 North Old 27


Gaylord, MI

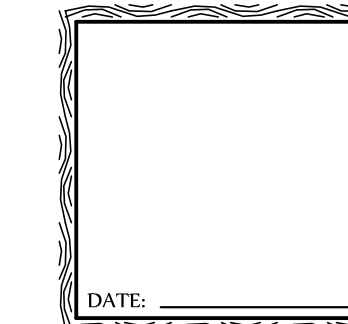

Documents provided and prepared  
under the direct supervision of  
Todd L. Seidell, Architect.  
License #43749

## Building Code Review


PROJECT: LIVINGSTON TOWNSHIP HALL  
 LOCATION: 3218 NORTH OLD 27, GAYLORD, MICHIGAN  
 PROJECT SCOPE: INTERIOR REMODEL INCLUDING NEW OFFICE AND NEW RESTROOM  
 CONSTRUCTION CODE: 2012 MICHIGAN REHABILITATION CODE - LEVEL 2  
 BUILDING USE GROUP: B  
 TYPE OF CONSTRUCTION: 5B  
 FIRE SPRINKLER SYSTEM: NONE REQUIRED  
 OCCUPANT LOAD:  
 B USE GROUP = 576 SQ. FT. / 100 = 5.76  
 PLUMBING REQUIREMENTS:  
 NEW WATER CLOSET  
 NEW SINK

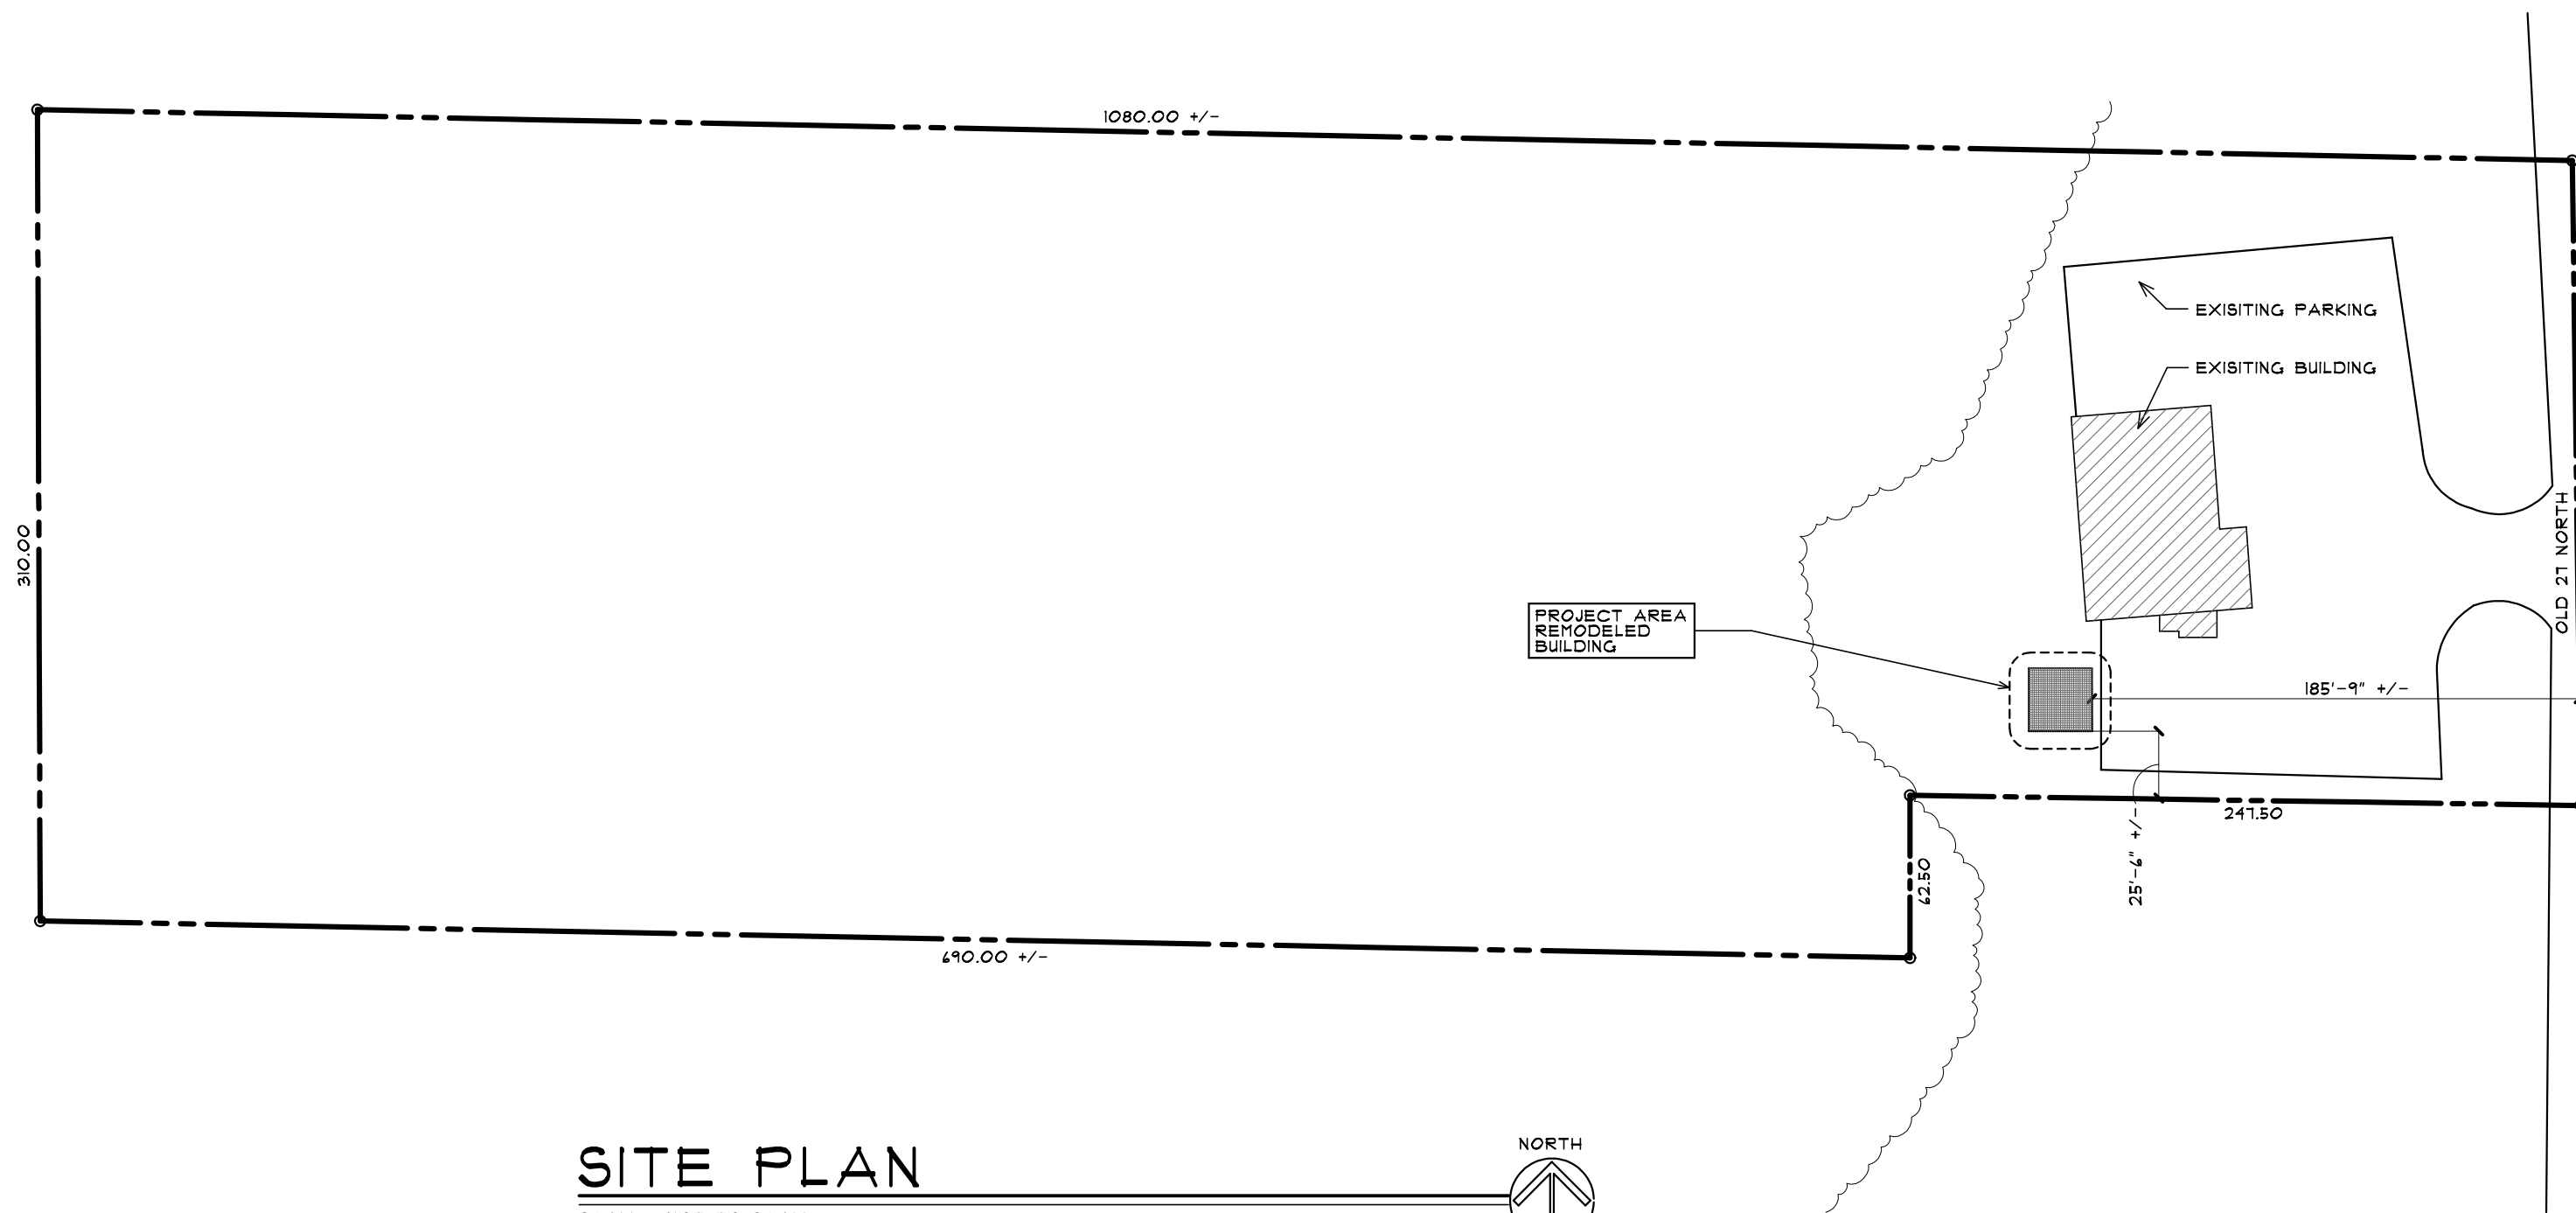

## SITE PLAN


SCALE: NOT TO SCALE

NOTE: THIS SITE PLAN IS NOT A SURVEY. IT WAS COMPILED TO APPROXIMATE CURRENT CONDITIONS FOR PLANNING ONLY, AND DOES NOT REPRESENT TO BE AN EXACT MAP OF BUILDINGS, SITE FEATURES, ETC.

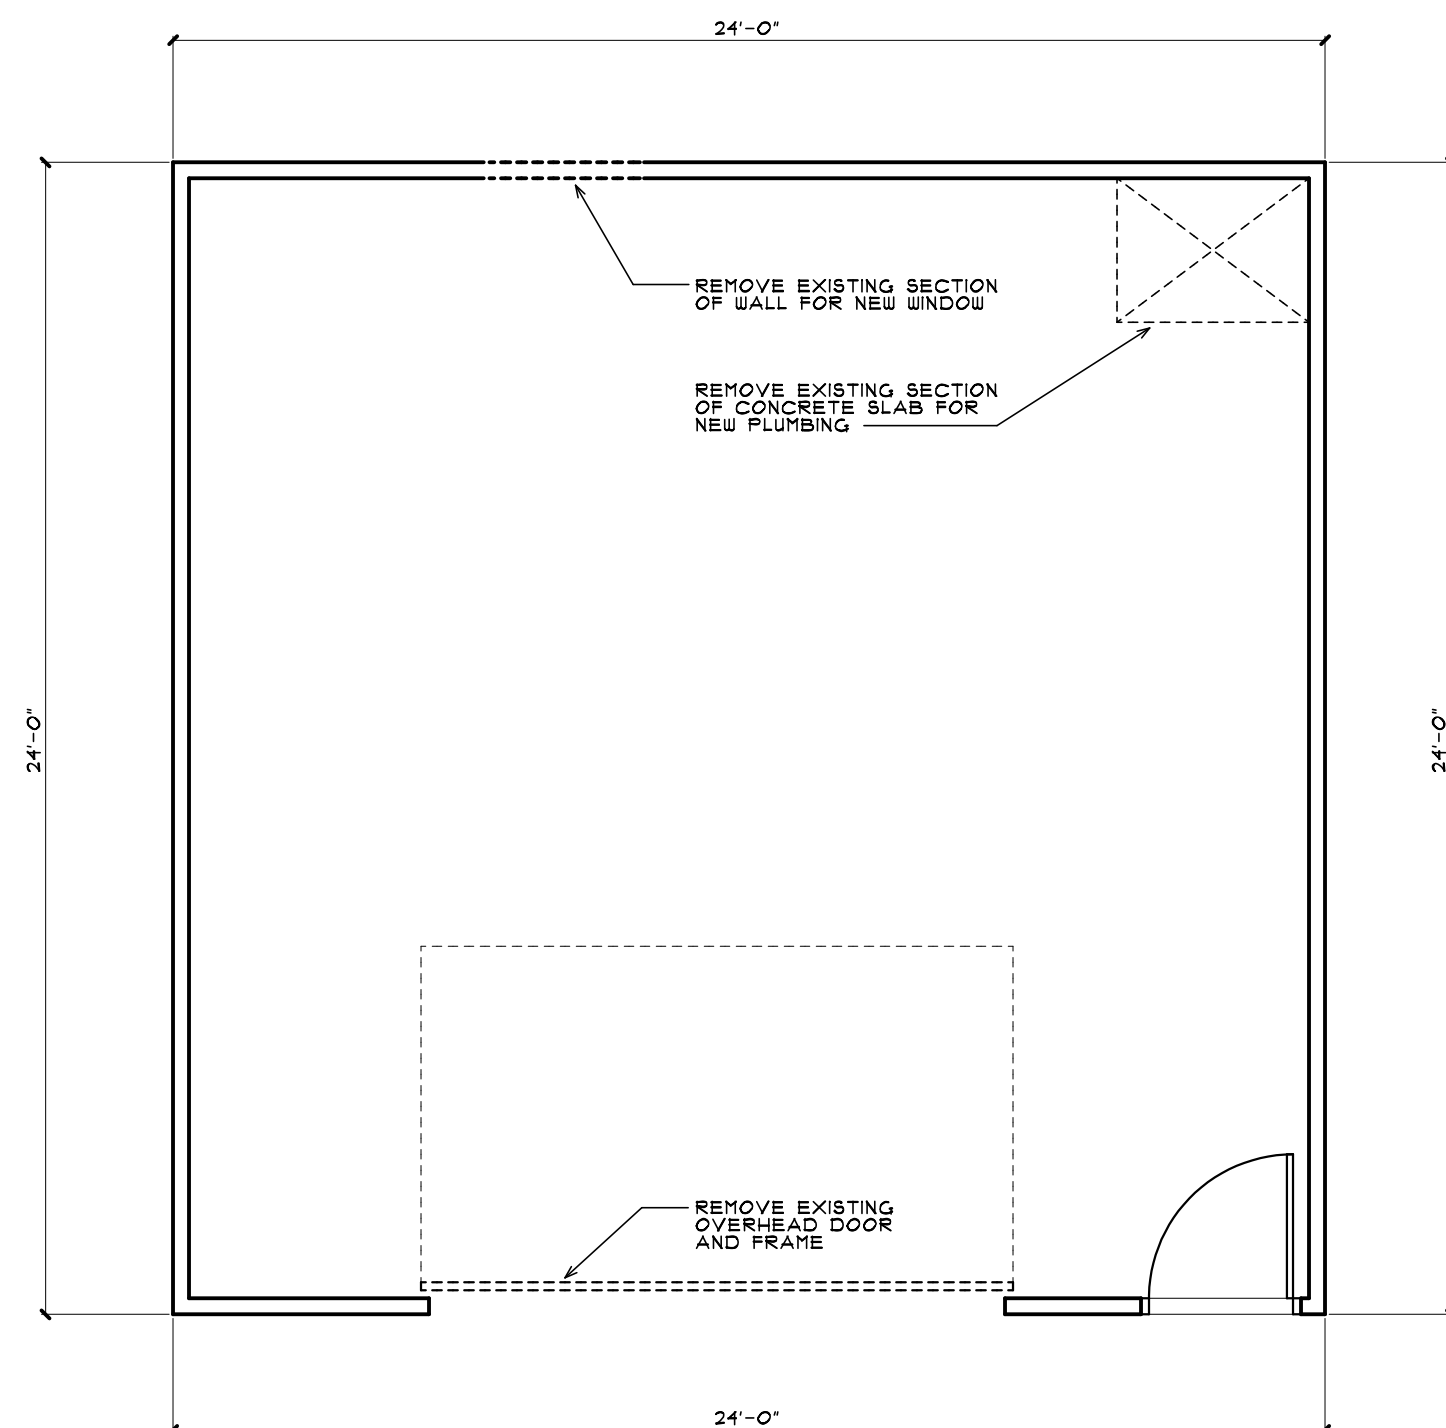

## FLOOR PLAN - DEMOLITION

SCALE: 1/4" = 1'-0"

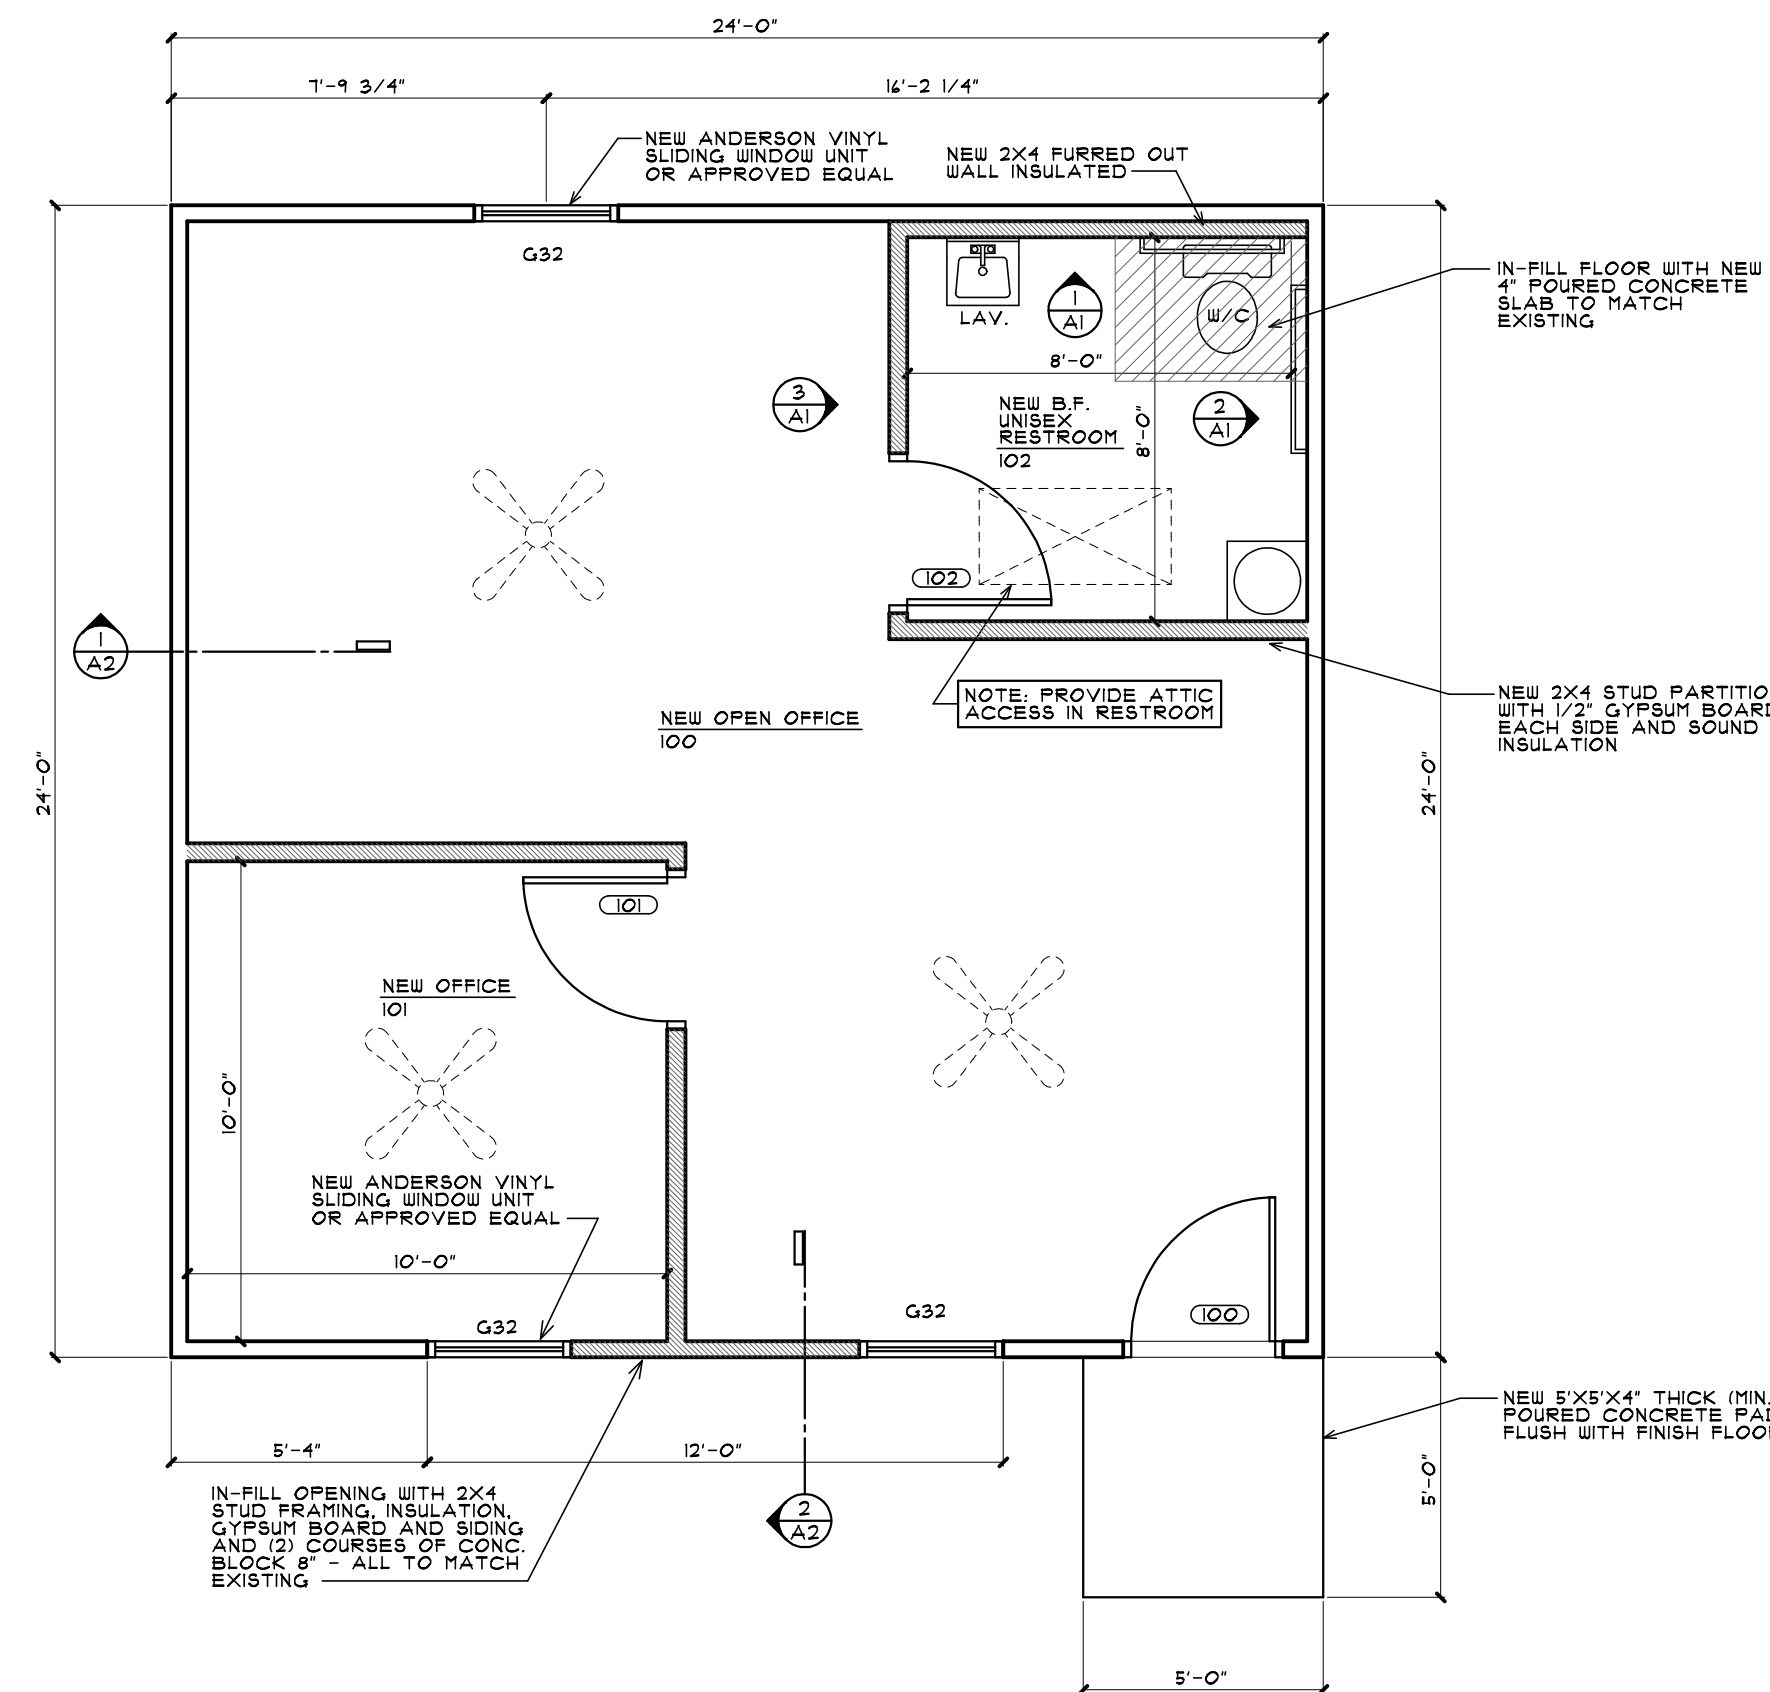

## FLOOR PLAN - ALTERATION

SCALE: 1/4" = 1'-0"

PROJECT	LIVINGSTON TOWNSHIP HALL	ISSUED	DATE
PROJECT NO.	16-036	ISSUED	DATE
SHEET	A1	CONSTRUCTION	3/7/14
		T.L.S.	3/7/14
		T.L.S.	3/7/14
		T.L.S.	3/7/14
		DATE	3/7/14
		PRINT DATE	
LIVINGSTON TOWNSHIP HALL INTERIOR BUILDING REMODEL 3218 NORTH OLD 27 GAYLORD, MICHIGAN		SEIDELL ARCHITECTS COMMERCIAL RESIDENTIAL INDUSTRIAL 14 N. COURT AVE., SUITE 201 GAYLORD, MICHIGAN 49734 PHONE (889) 731-0372 FAX (889) 731-8932	