



WALL SECTION
SCALE: NONE

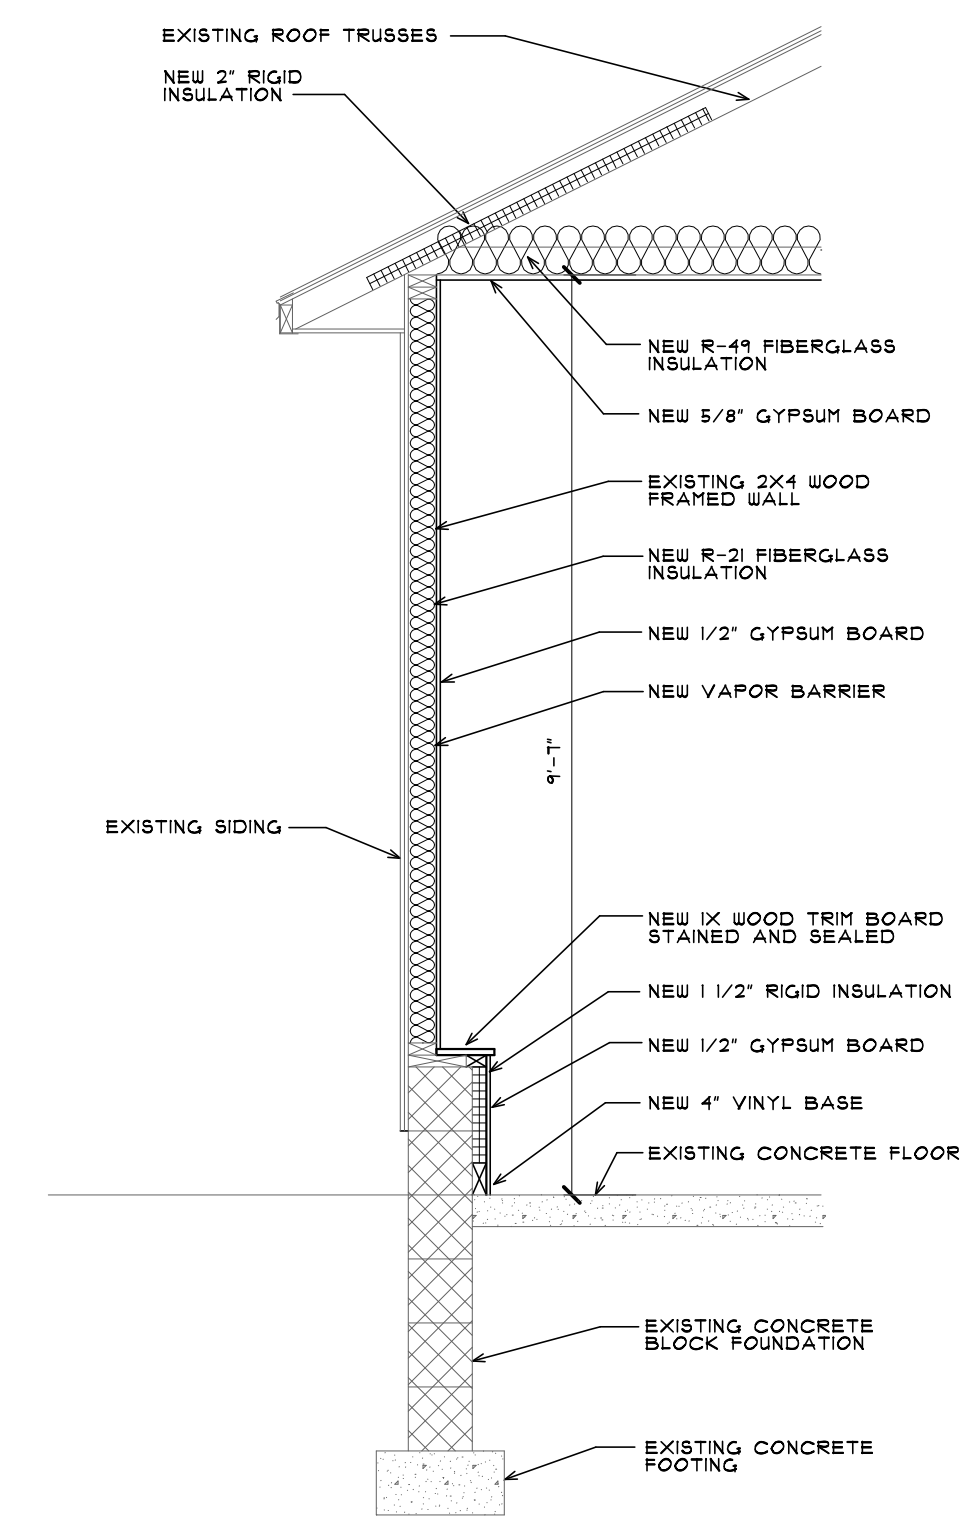

WALL SECTION
SCALE: NONE

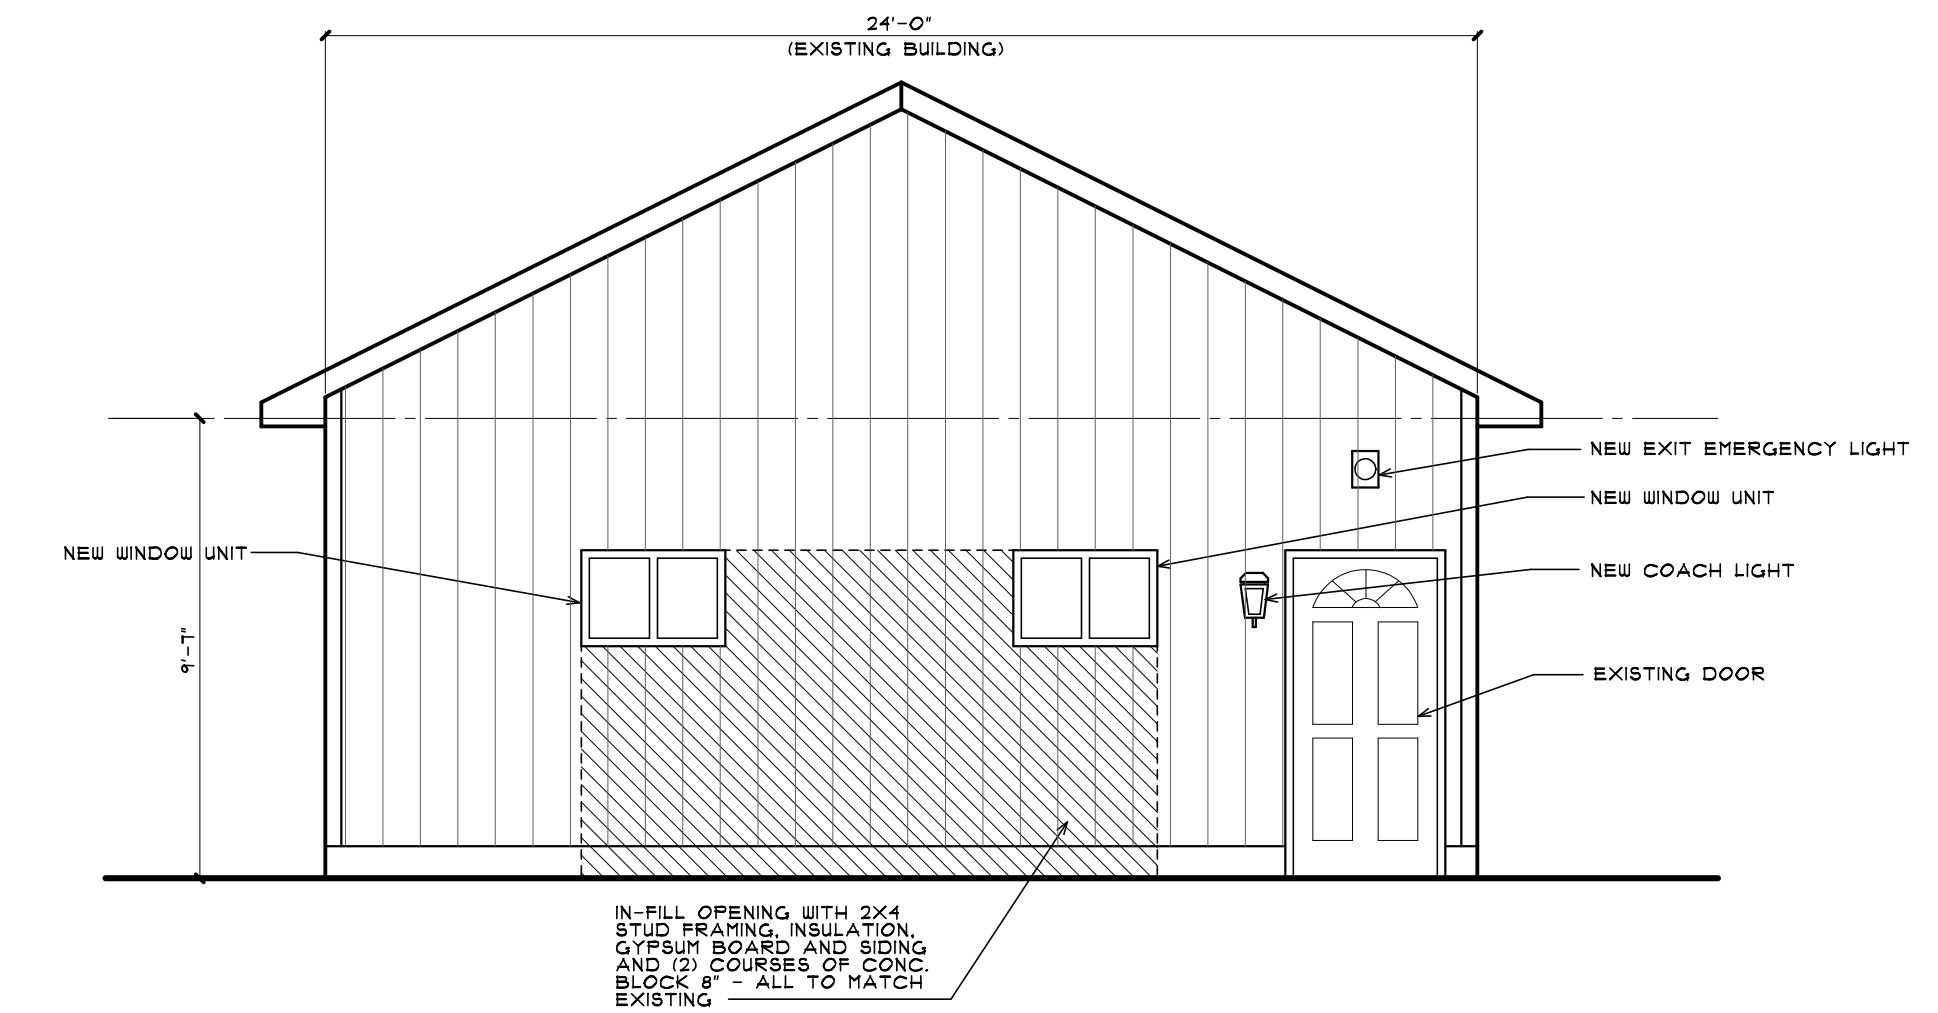


EAST ELEVATION ALTERATION
SCALE: 1/4" = 1'-0"


ROOM FINISH SCHEDULE									
ROOM NAME	FLOOR	BASE	NORTH	SOUTH	EAST	WEST	CEILING	CLG. HGT.	REMARKS
NEW OPEN OFFICE 100	V.T.	4" VINYL	GYP. BD. PAINTED	GYP. BD. PAINTED	GYP. BD. PAINTED	GYP. BD. PAINTED	GYP. BD. PAINTED	9'-1"	
NEW OFFICE 101	V.T.	4" VINYL	GYP. BD. PAINTED	GYP. BD. PAINTED	GYP. BD. PAINTED	GYP. BD. PAINTED	GYP. BD. PAINTED	9'-1"	
NEW UNISEX RESTROOM 102	V.T.	4" VINYL	GYP. BD. PAINTED	GYP. BD. PAINTED	GYP. BD. PAINTED	GYP. BD. PAINTED	GYP. BD. PAINTED	9'-1"	EPOXY PAINT REQUIRED ON WALL SURFACES

DOOR SCHEDULE						
DOOR NO.	DOOR SIZE	DOOR	FRAME	LABEL	HARDWARE	REMARKS
100	3'-0" X 4'-8"	---	---	---	LOCKSET, WEATHERSTRIP, CLOSER AND THRESHOLD	
101	3'-0" X 4'-8"	A	I	---	LOCKSET AND DOOR STOP	
102	3'-0" X 4'-8"	A	I	---	PRIVACY SET AND DOOR STOP	


ALL DOOR HARDWARE TO BE A.D.A. COMPLIANT

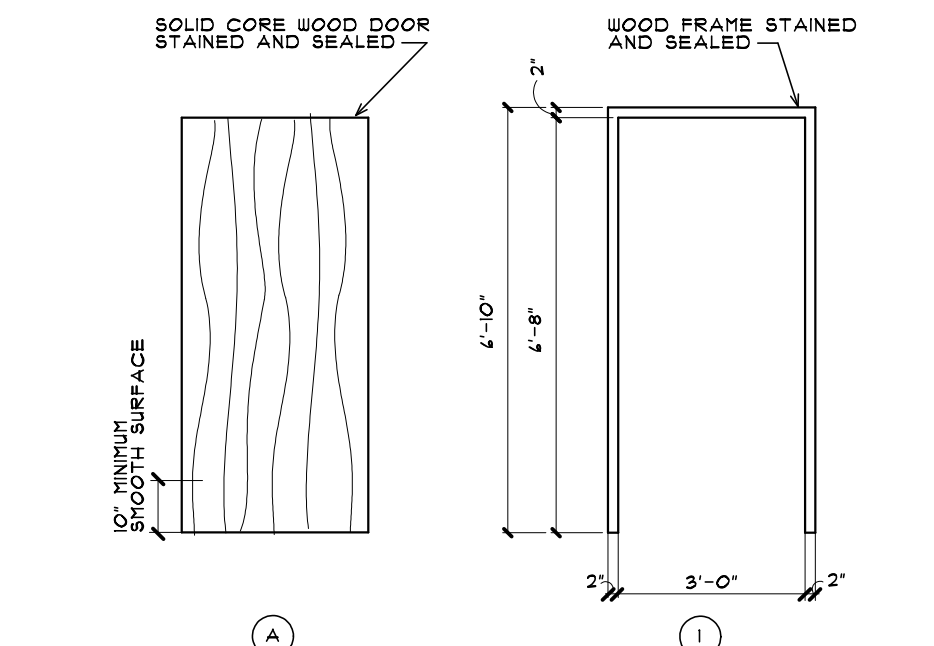


DOOR AND FRAME ELEVATIONS
SCALE: NONE

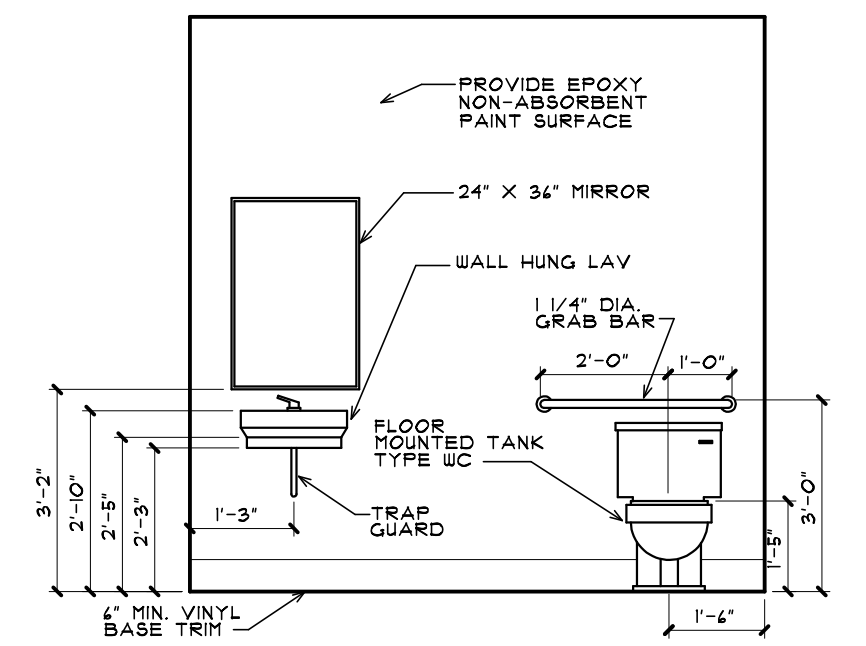


RESTROOM - 102
SCALE: NONE

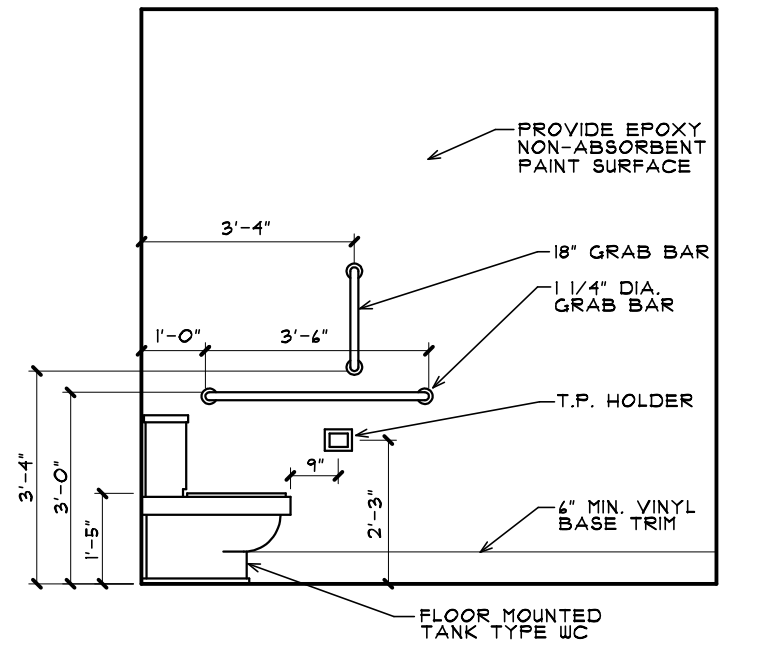

RESTROOM - 102
SCALE: NONE

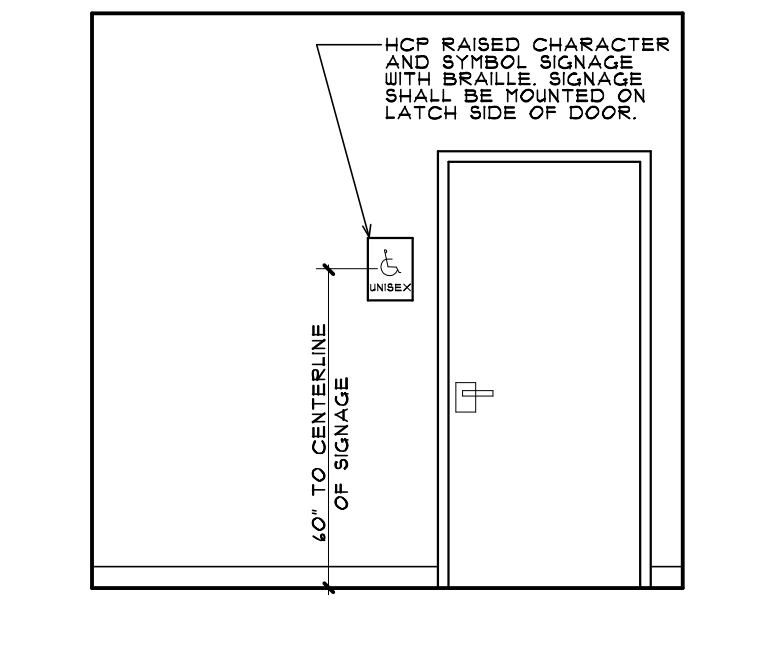

RESTROOM SIGNAGE
SCALE: NONE

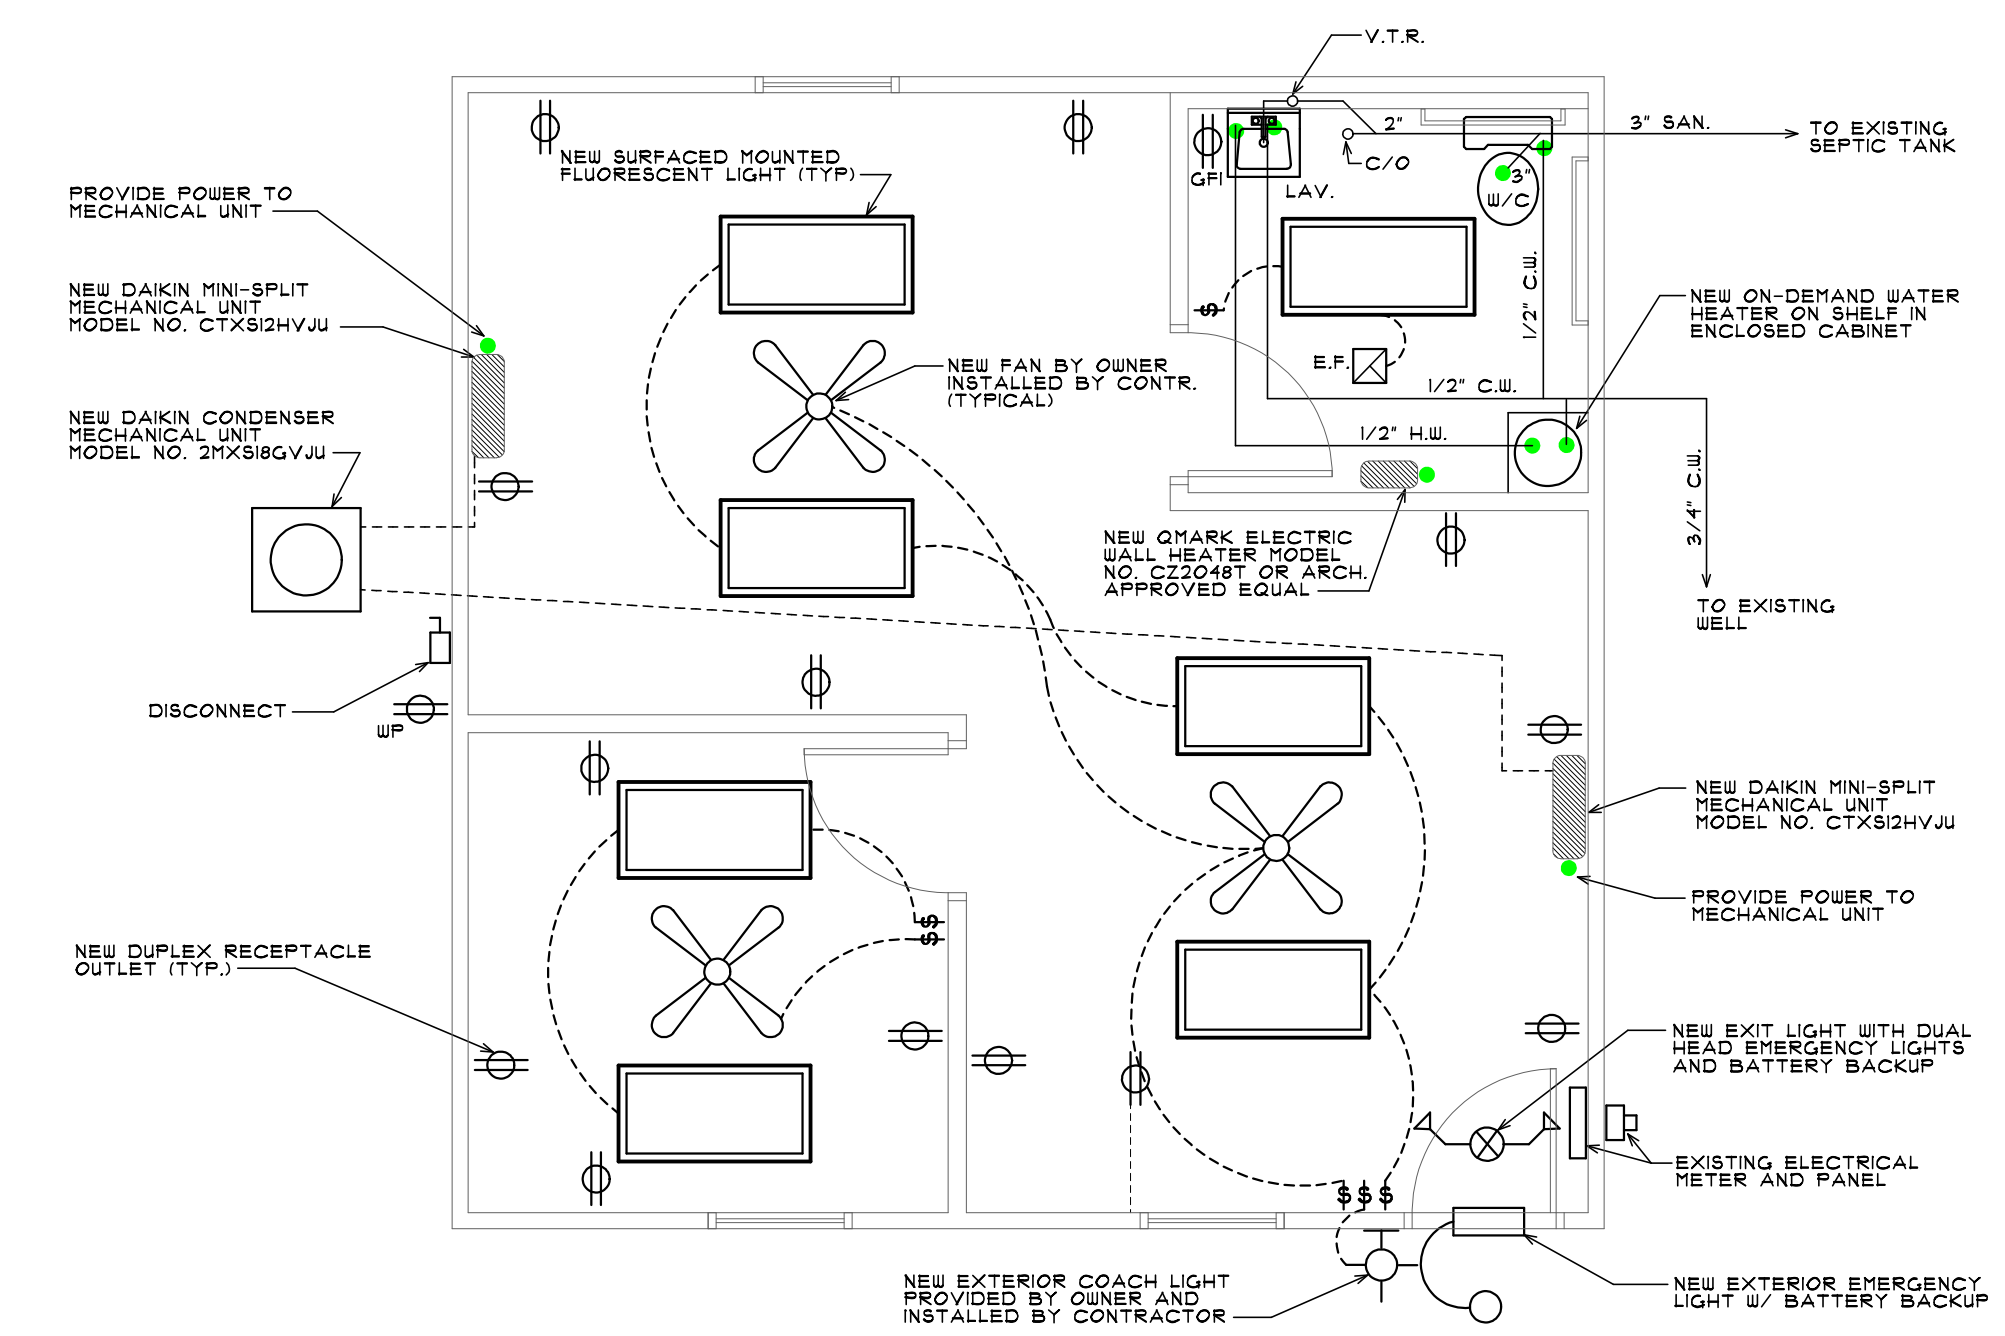

MECHANICAL, ELECTRICAL & PLUMBING ALTERATION
SCALE: 1/4" = 1'-0"

DATE	ISSUED	DATE	ISSUED	DATE	ISSUED
		3/7/16	CONSTRUCTION		
DRAWN BY	T.L.S.	CHECKED BY	T.L.S.	APPROVED BY	T.L.S.
				DATE	3/7/16
				PRINT DATE	

SEIDEL ARCHITECTS
INDUSTRIAL
RESIDENTIAL
COMMERCIAL
114 N. COURT AVE., STE. 201
LANSING, MICHIGAN 48204
PHONE (888) 731-8332
PHONE (888) 731-8834
GAYLORD, MICHIGAN

LIVINGSTON TOWNSHIP HALL
INTERIOR BUILDING REMODEL
3218 NORTH OLD 21

PROJECT NO. 16-036
SHEET **A2**